




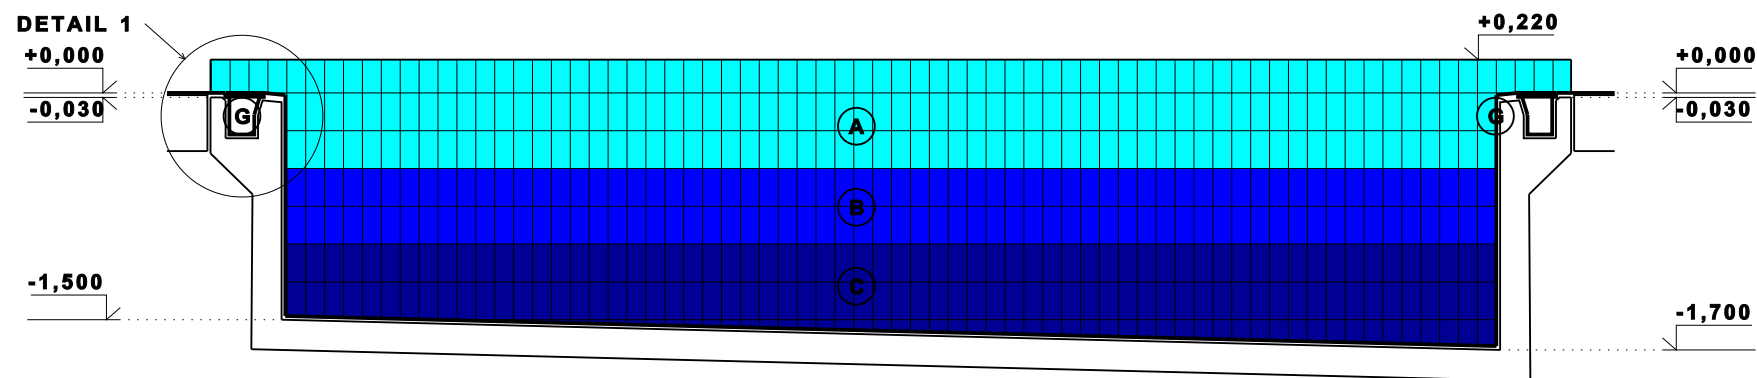


SECTION A-A

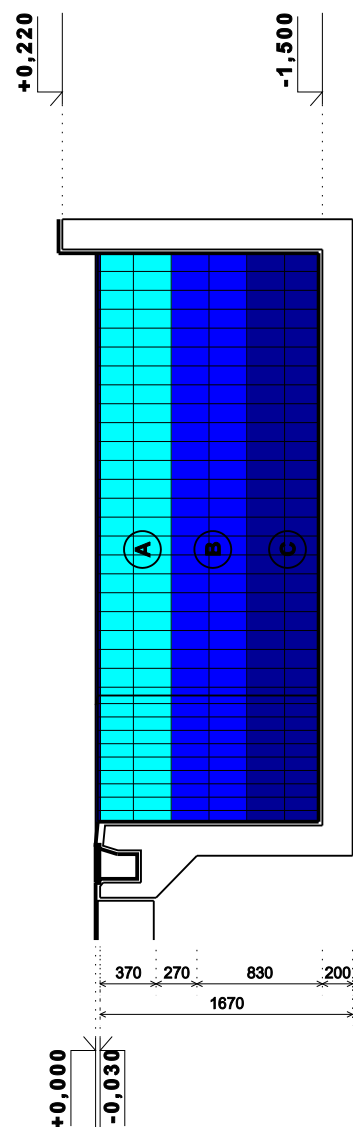


SECTION B-B

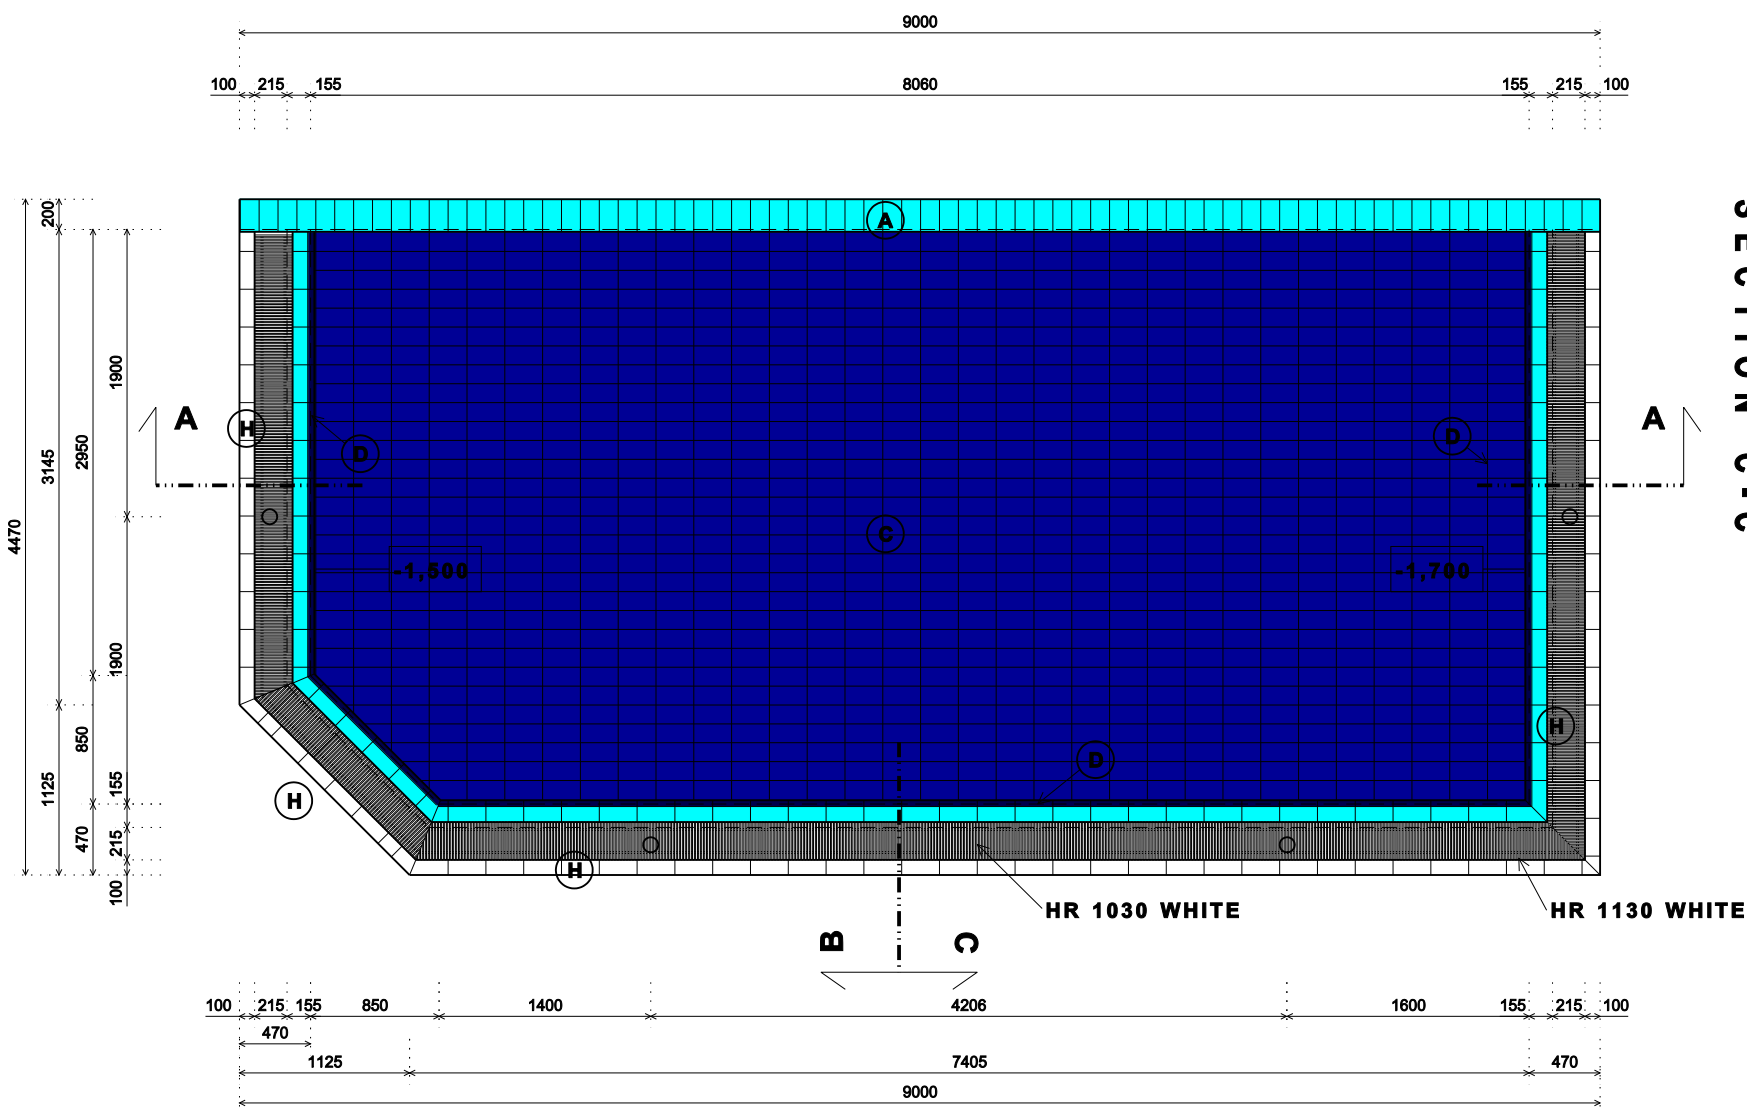


GROUND-PLAN - SWIMMING POOL 1:50

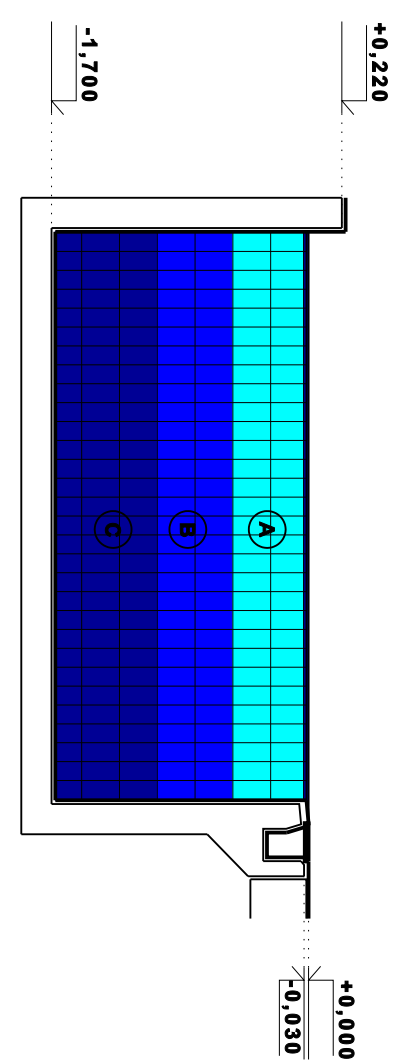

SECTION C-C

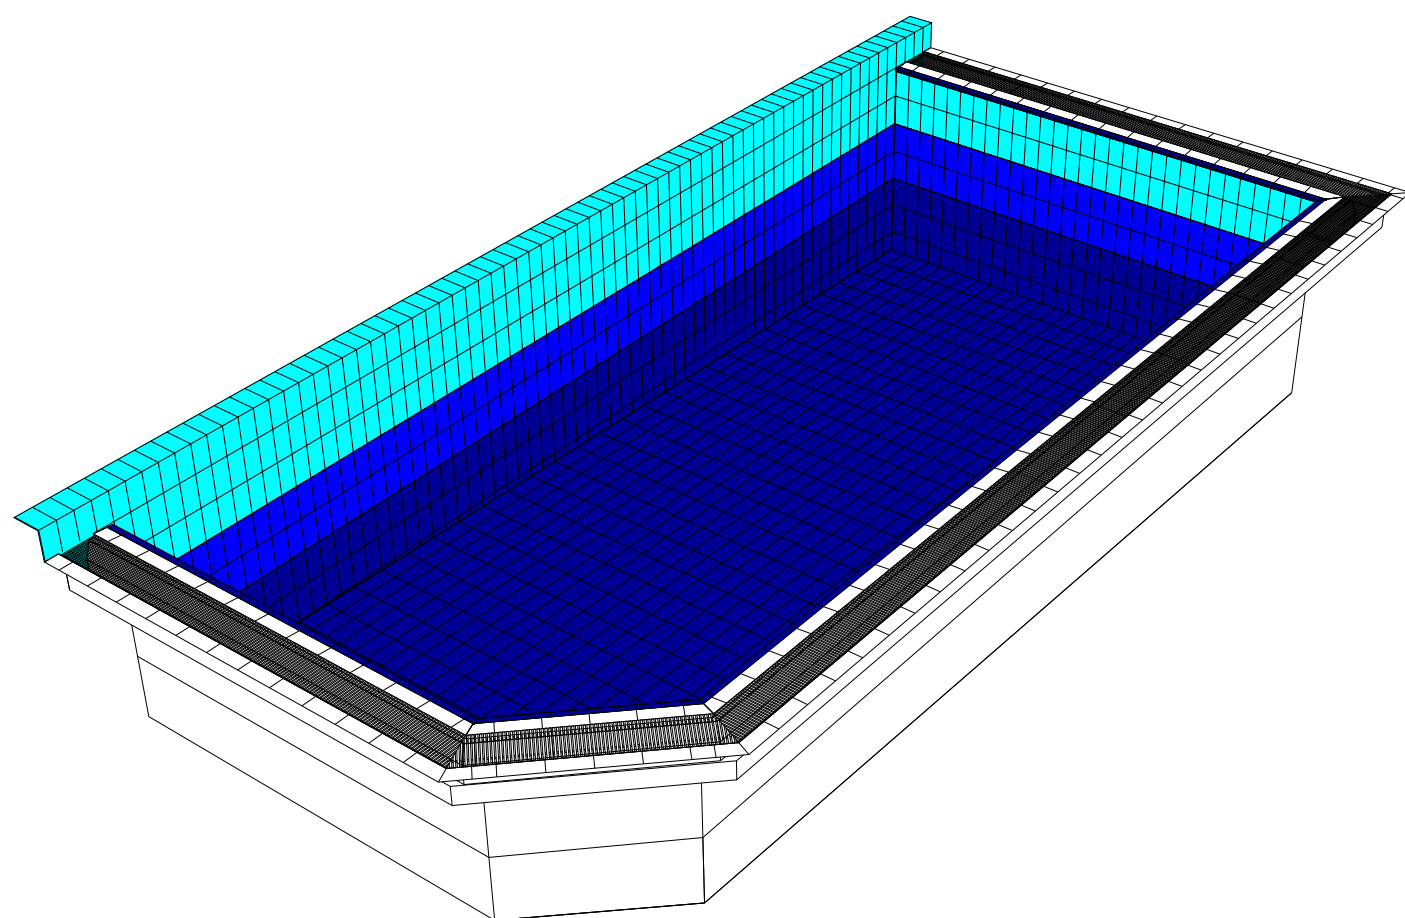

AXONOMETRIC VIEW

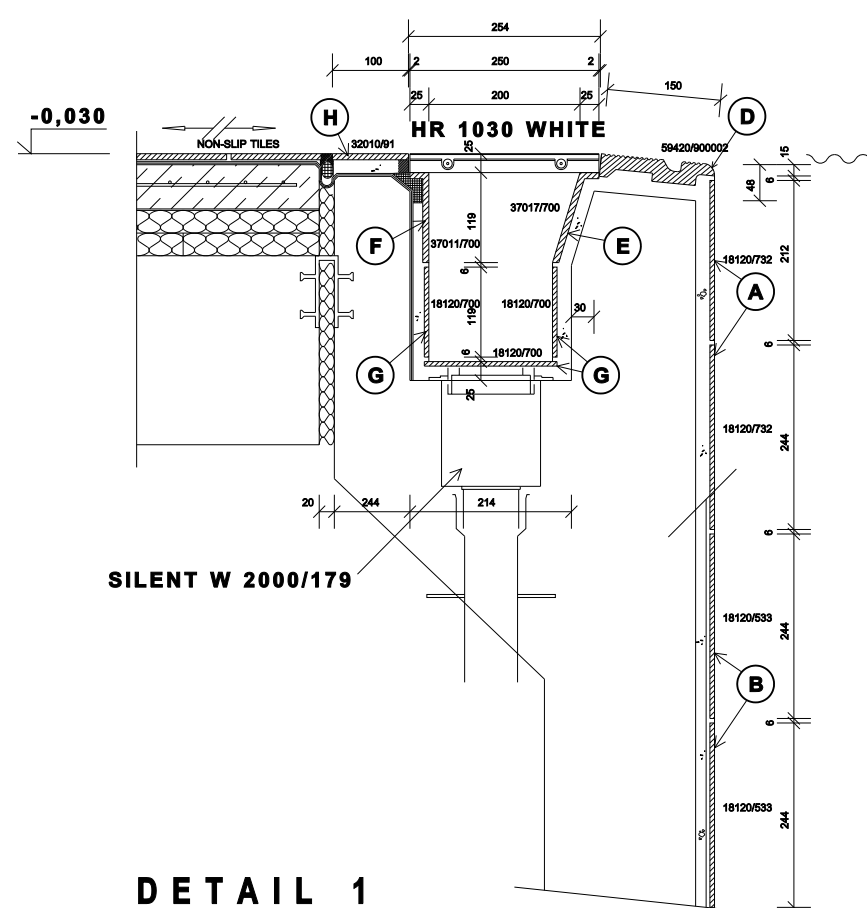

DETAIL 1

USED MATERIALS		m ²
(A)	18 120 / 732	14,74
(B)	18 120 / 533	11,52
(C)	18 120 / 724	42,99
(D)	59 420 / 900002	15,57m
(E)	37 017 / 700	15,81m
(F)	37 011 / 700	16,50m
(G)	18 120 / 700	6,75
(H)	32 020 / 91	1,67
	HR 1030 WHITE	15,57m
	HR 1130 WHITE	6pcs
	SILENT W 2000/179	4pcs