




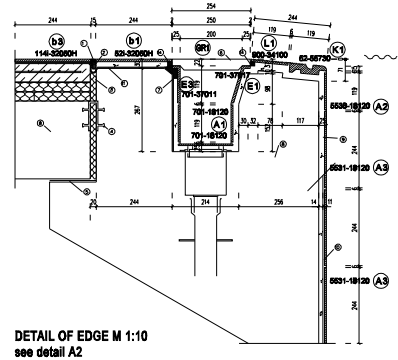


DETAIL OF EDGE M 1:10
see detail A2

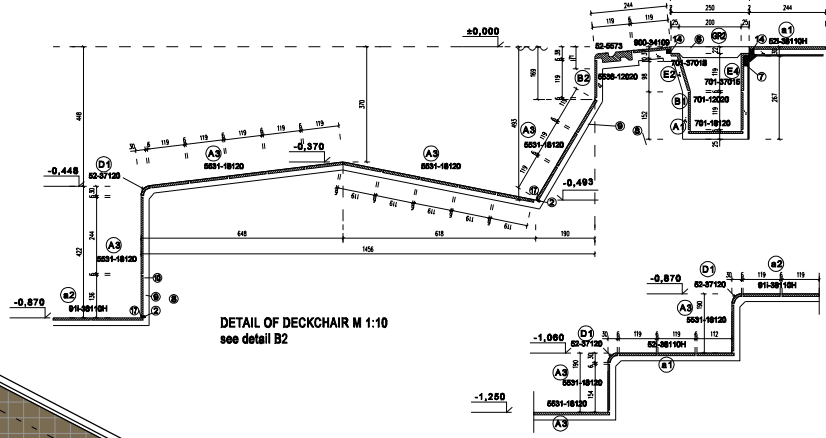


DETAIL OF DECKCHAIR M 1:10
see detail B2

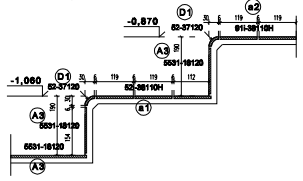


DETAIL OF STAIRS M 1:10
see detail B2

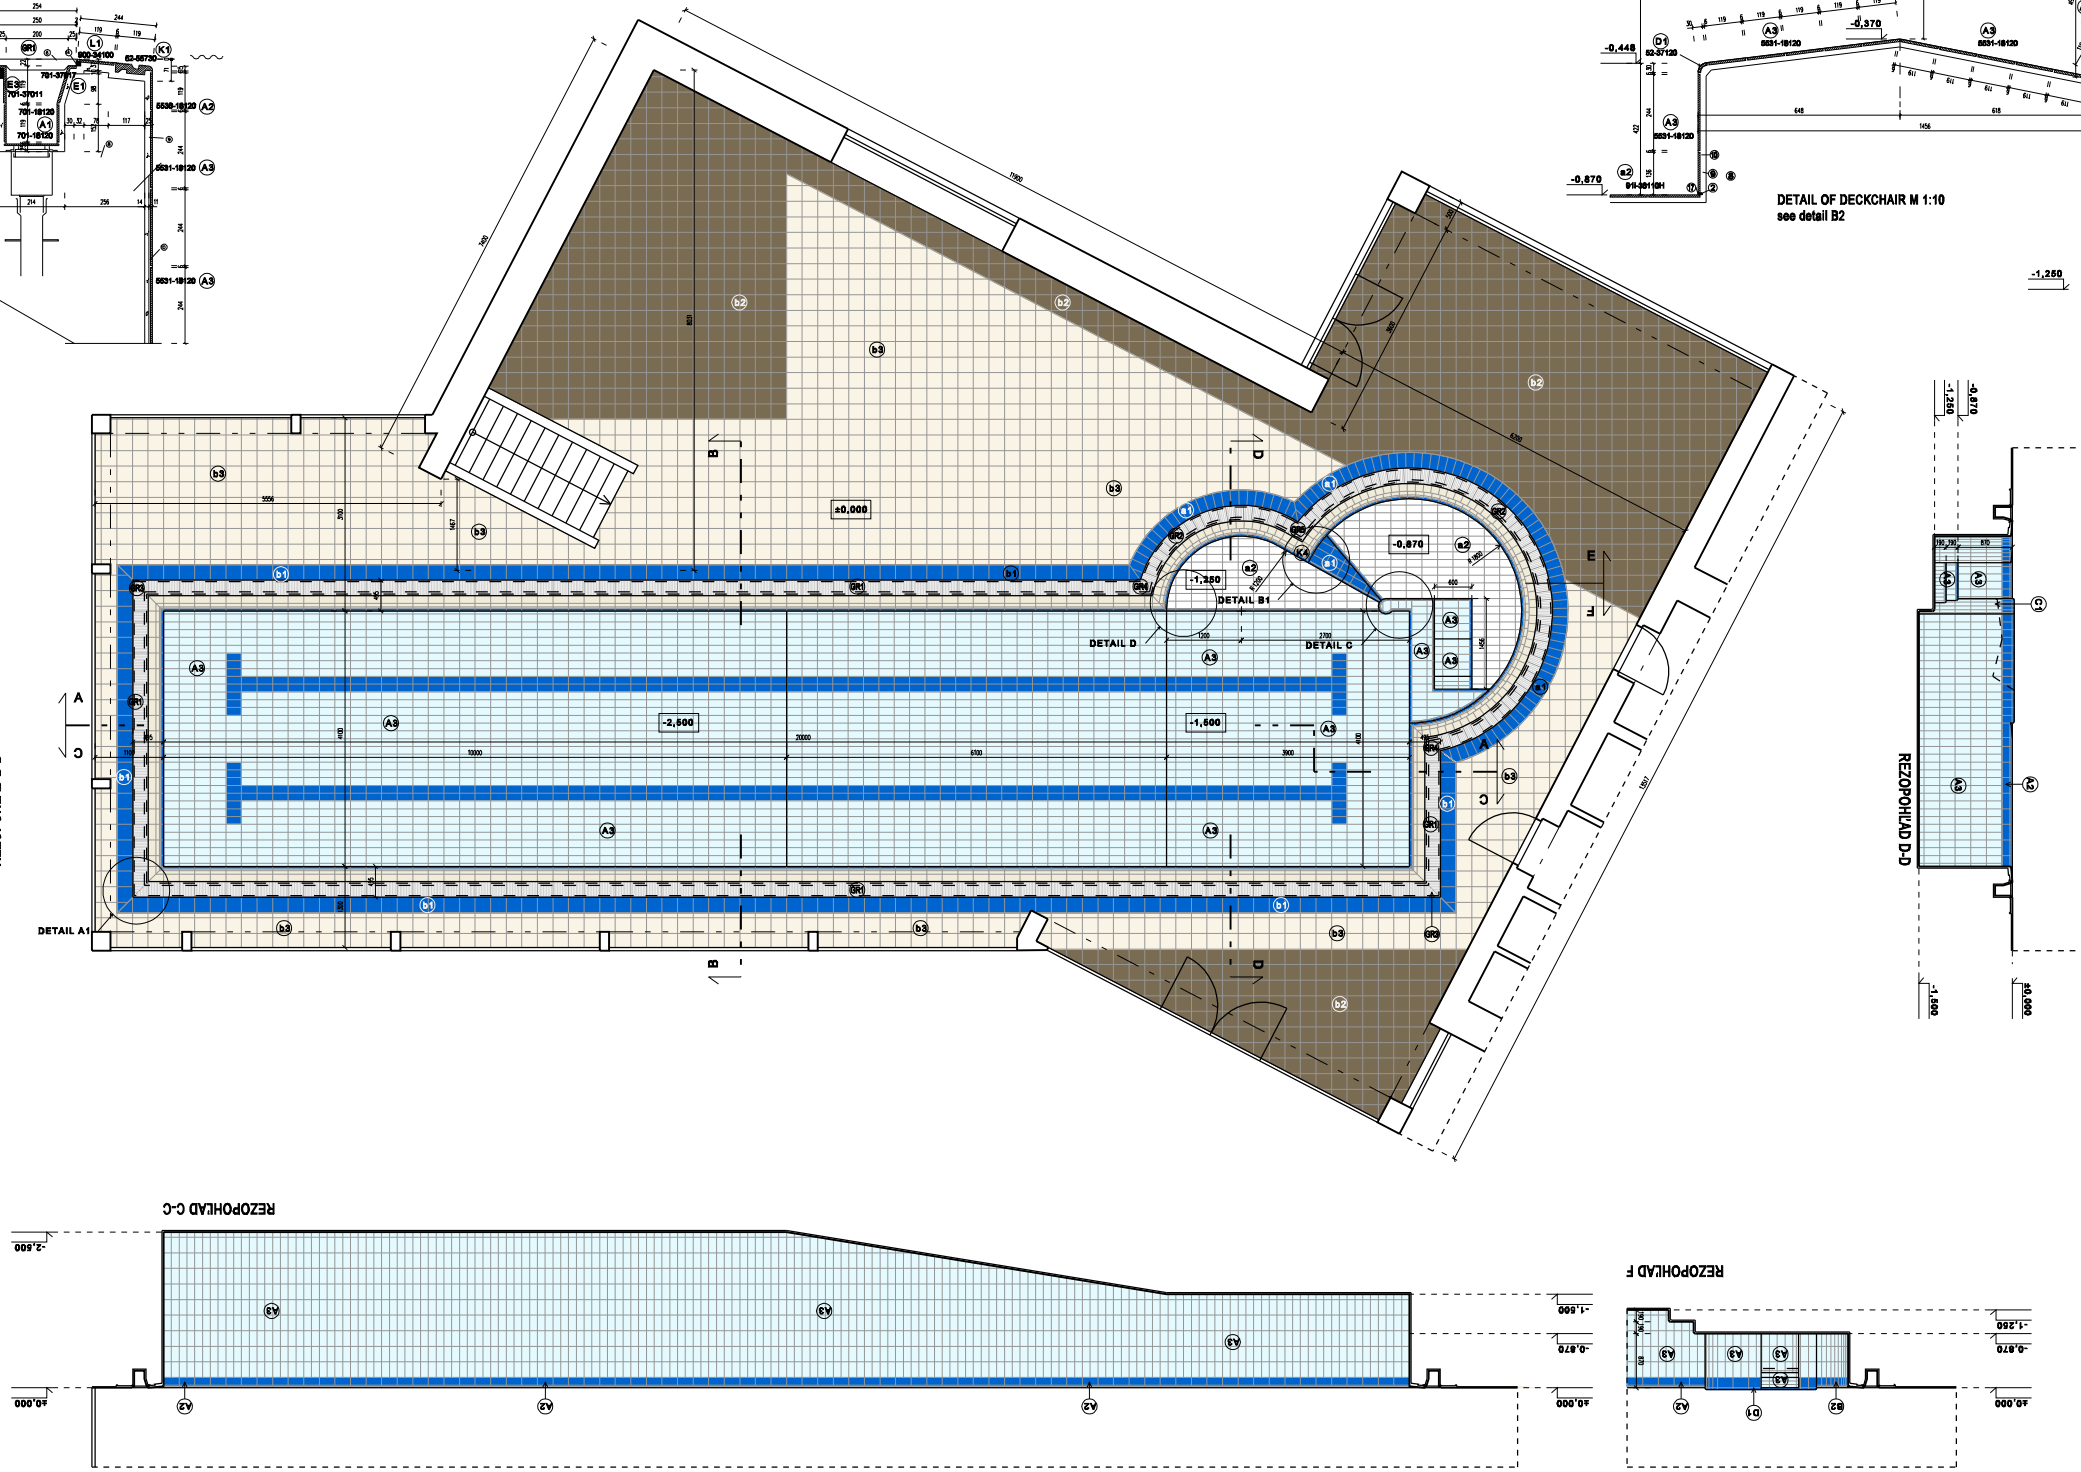


marked on design	catalog number	summary	
Agrob Buchtal		quantity	units
wall tiles			
A1	701-18120	20,24	sqm
A2	5536-18120	16,00	sqm
A3	5531-18120	177,20	sqm
B1	701-12020	2,92	sqm
B2	5536-12020	1,28	sqm
C1	5531-18210	48	pcs
floor tiles			
a1	52-38110H	3,39	sqm
a2	91-38110H	7,22	sqm
b1	52-32050H	11,30	sqm
b2	109-32050H	65,58	sqm
b3	114-32050H	74,80	sqm
special tiles			
D1	52-37120	52	pcs
D2	52-37121	26	pcs
E1	701-37017	177	pcs
E2	701-37018	91	pcs
E3	701-37011	179	pcs
E4	701-37015	96	pcs
L1	900-34100	175	pcs
L2	900-34109	91	pcs
K1	52-55730	172	pcs
K2	52-55735	84	pcs
K3	52-55732	3	pcs
K4	52-55736	1	pcs
grid			
GR1	ASTRAL straight	43,11	m
GR2	ASTRAL bow	11,89	m
GR3	ASTRAL inside corner	3	pcs
GR4	ASTRAL nontypical inside corner	2	pcs
GR5	ASTRAL nontypical outside corner	1	pcs

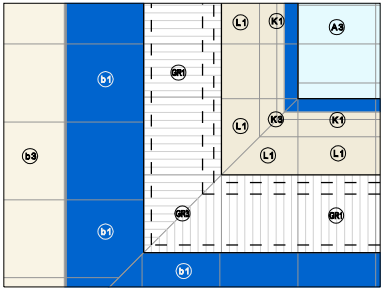


DETAIL A1 M 1:10

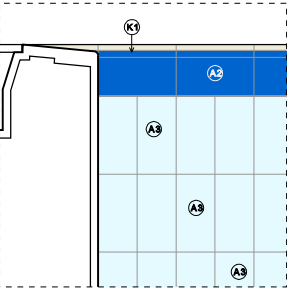


DETAIL A2 M 1:10

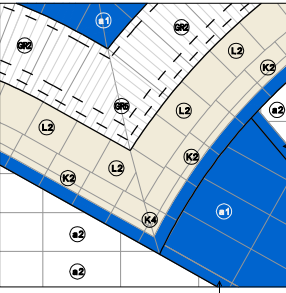


DETAIL B1 M 1:10

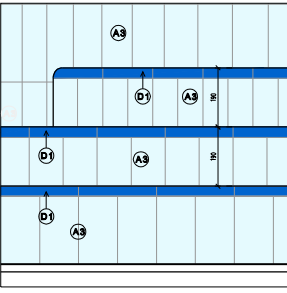

DETAIL B2 M 1:10

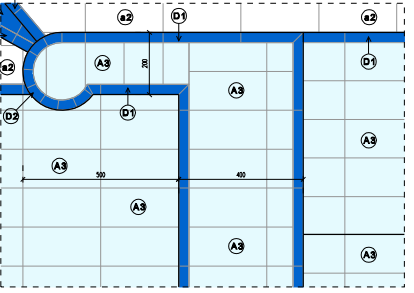

DETAIL C M 1:10

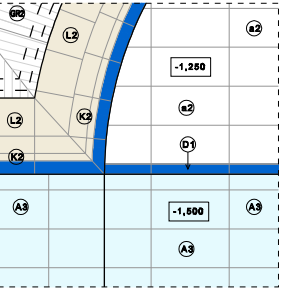

DETAIL D M 1:10

INVESTMENT
INSIDE POOL
for Mr. TUTATSANJAN

MADE FOR
SNAMIBOSS, MOSCOW

DRAWING
DESIGN OF INDOOR POOL
GROUND PLAN, SECTIONS

AGROB BUCHTAL
SLOVENSKO, spol. s r.o.
HATTALOVA 12/A, 851 03 BRATISLAVA

ing. arch. TIBOR MIKLÓS
architectural studio
BRATISLAVA - SLOVAKIA
TEL./FAX: +384 2 52444177
e-mail: tlmikl@comnet.sk

SIZE
5 x A4
ARCHIVAL NUMBER
2004 02
SCALE
M 1:50
EXECUTE DATE
19 09 2004