




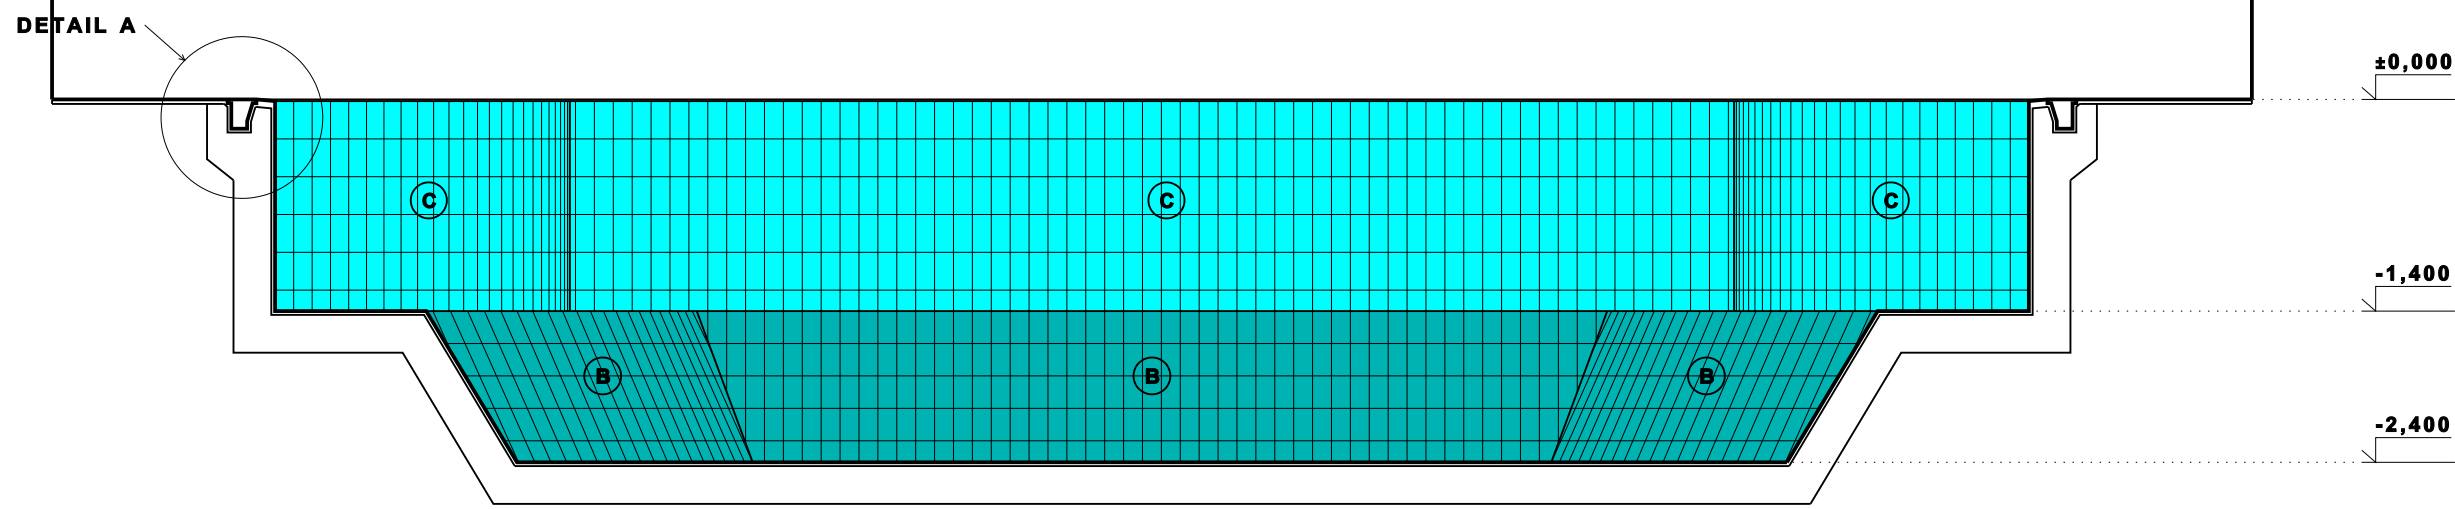


SECTION A-A

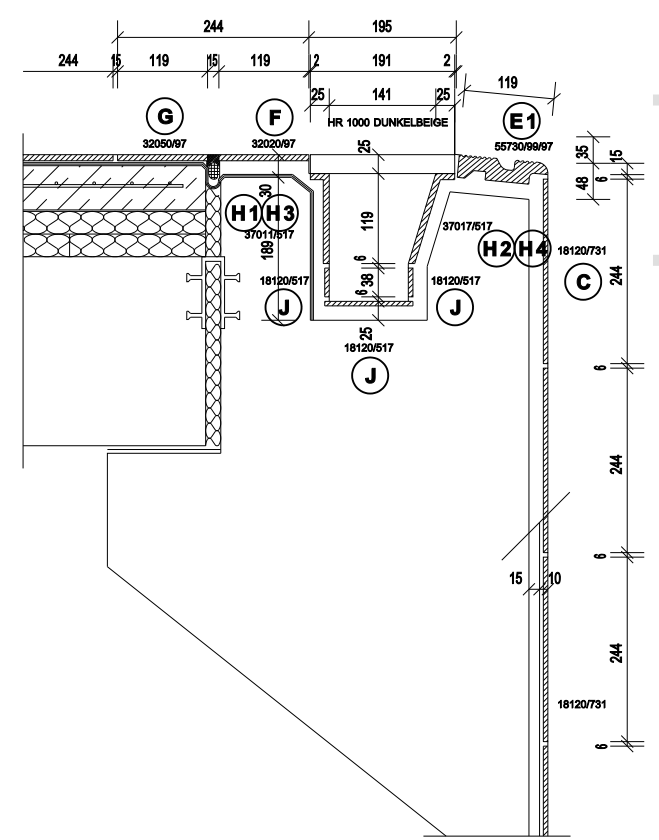

DETAIL A 1:10

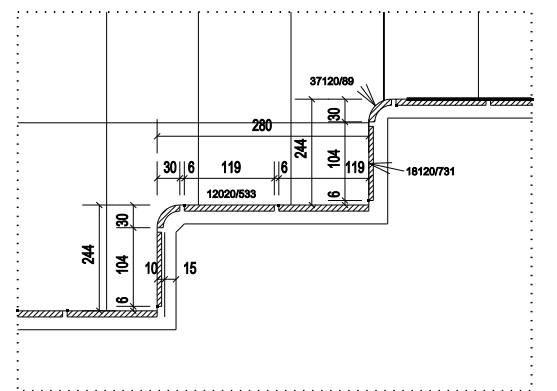


DETAIL B 1:10

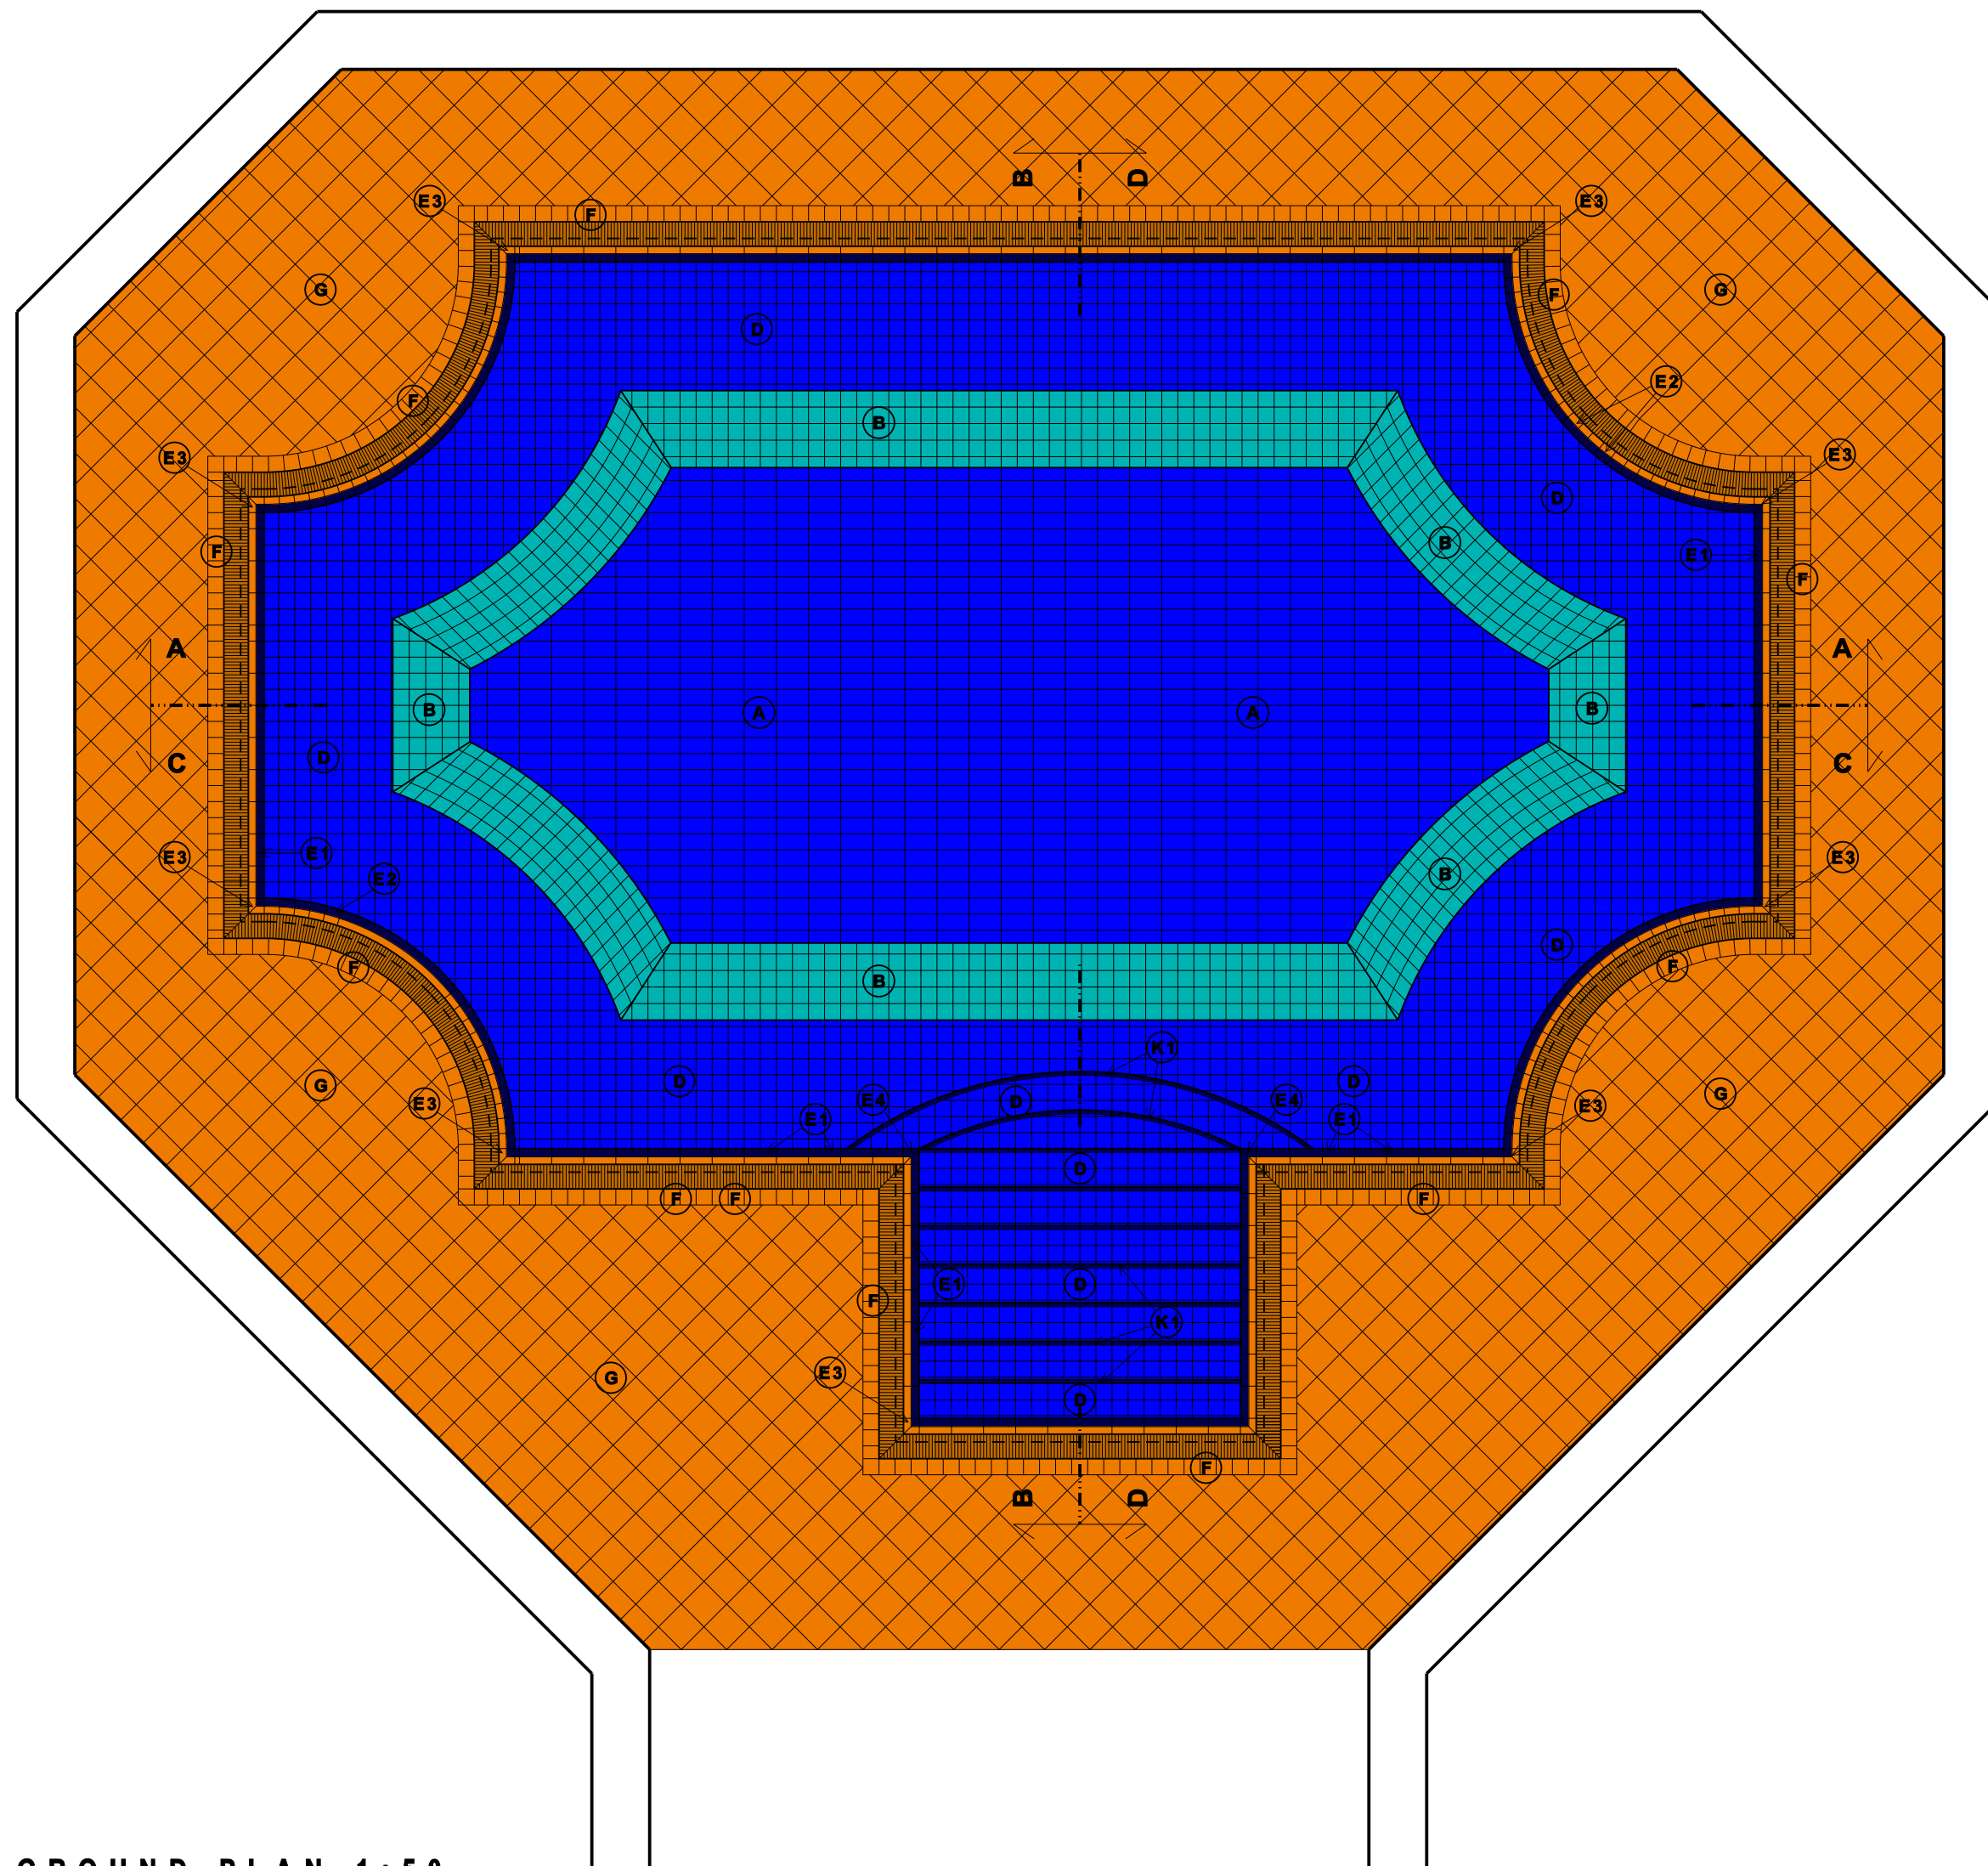


GROUND-PLAN 1:50

SECTION D-D

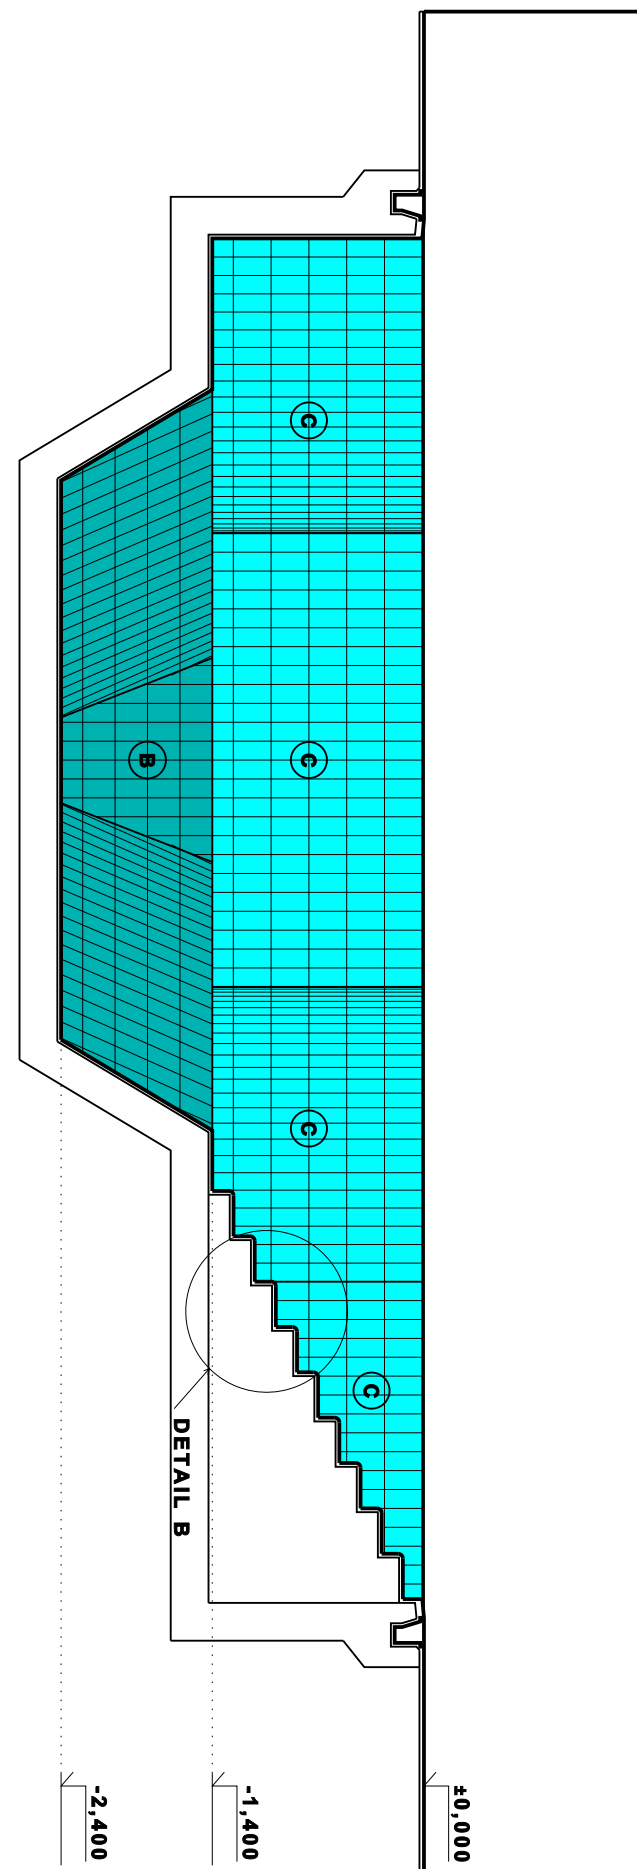

SECTION C-C

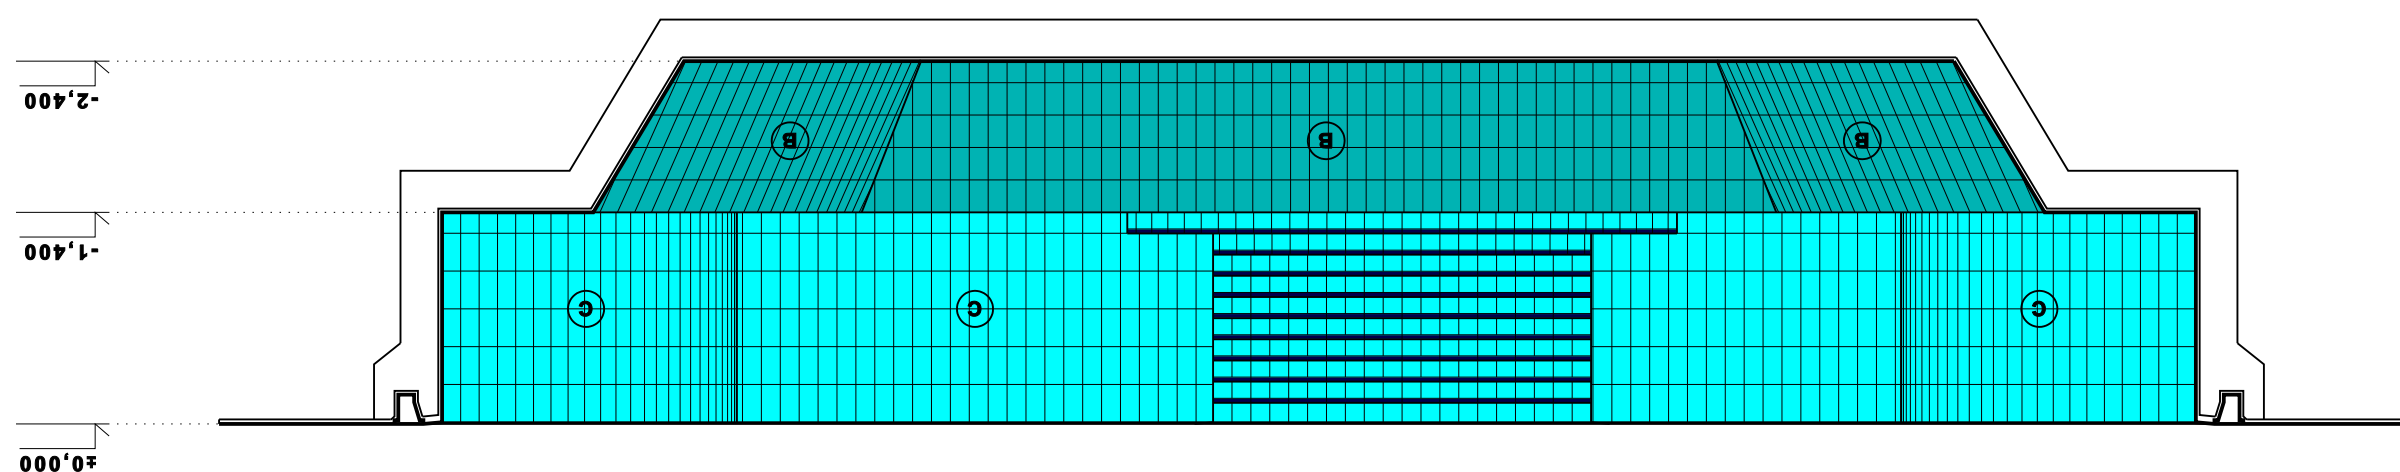

USED MATERIALS	m ²	m	pcs
(A) 18120/533	25,11		
(B) 18120/732	25,56		
(C) 18120/731	45,42		
(D) 12020/533	27,77		
(E1) 55730/99/97		25,09	
(E2) 55735/99/97		12,04	
(E3) 55732/99/97			20pcs 10pairs
(E4) 55736/99/97			4pcs 2pairs
(F) 32020/97	5,19		
(G) 32050/97	63,75		
(H1) 37011/517		28,11	
(H2) 37017/517		27,32	
(H3) 37015/517		12,80	
(H4) 37018/517		12,56	
(J) 18120/517	7,75		
(K1) 37120/89		17,50	
(K2) 37121/89		6,48	
(L) 12020/731	2,96		
HR 1000 DUNKELBEIGE STRAIGHT	29,00		
HR 1000 DUNKELBEIGE BOW	10,68		
HR 1100 DUNKELBEIGE			10pcs
HR 1200 DUNKELBEIGE			2pcs
SILENT W2000/178			8pcs