

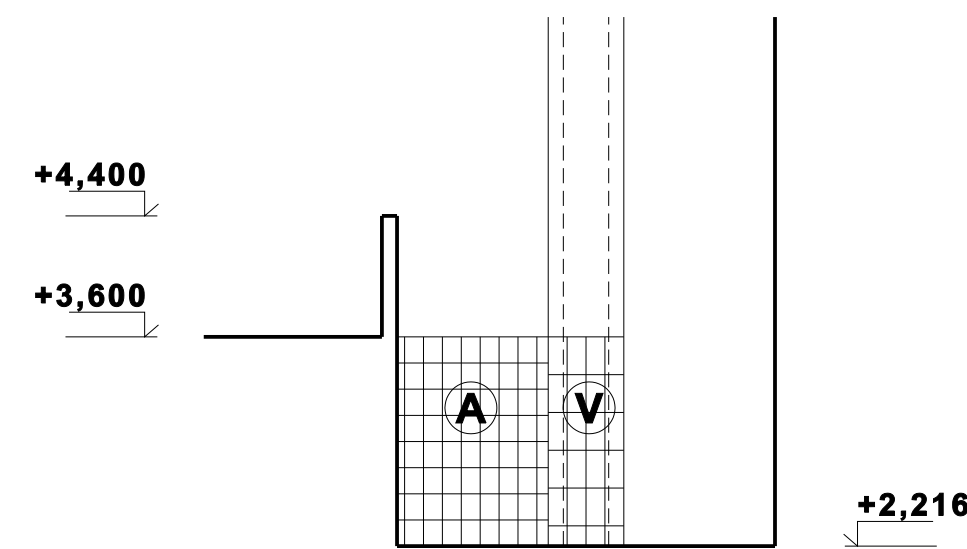


SECTION E1-E1


SECTION D-D

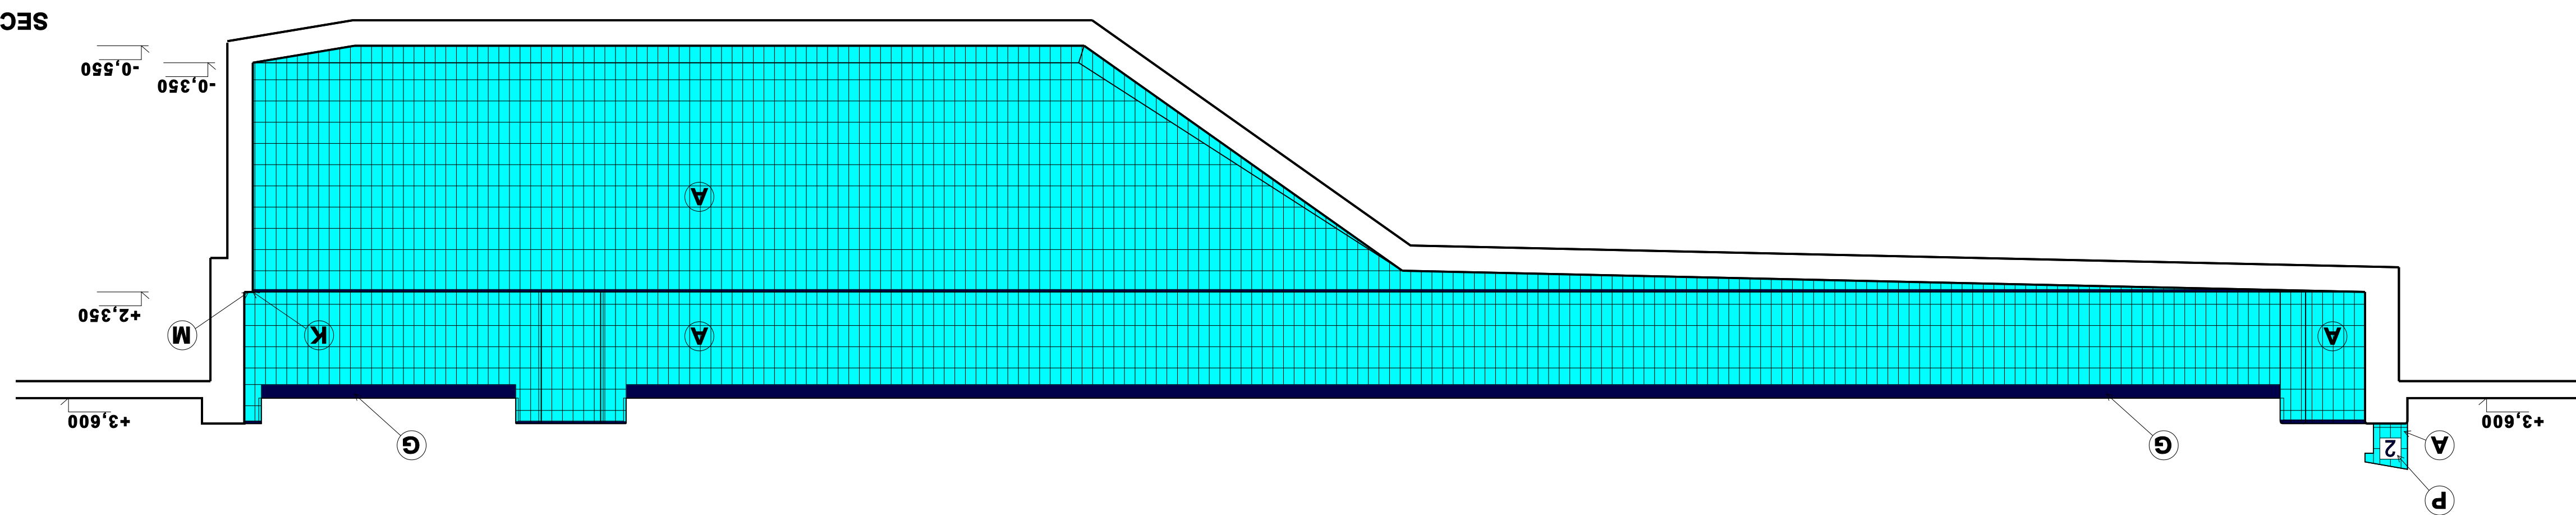


SECTION E3

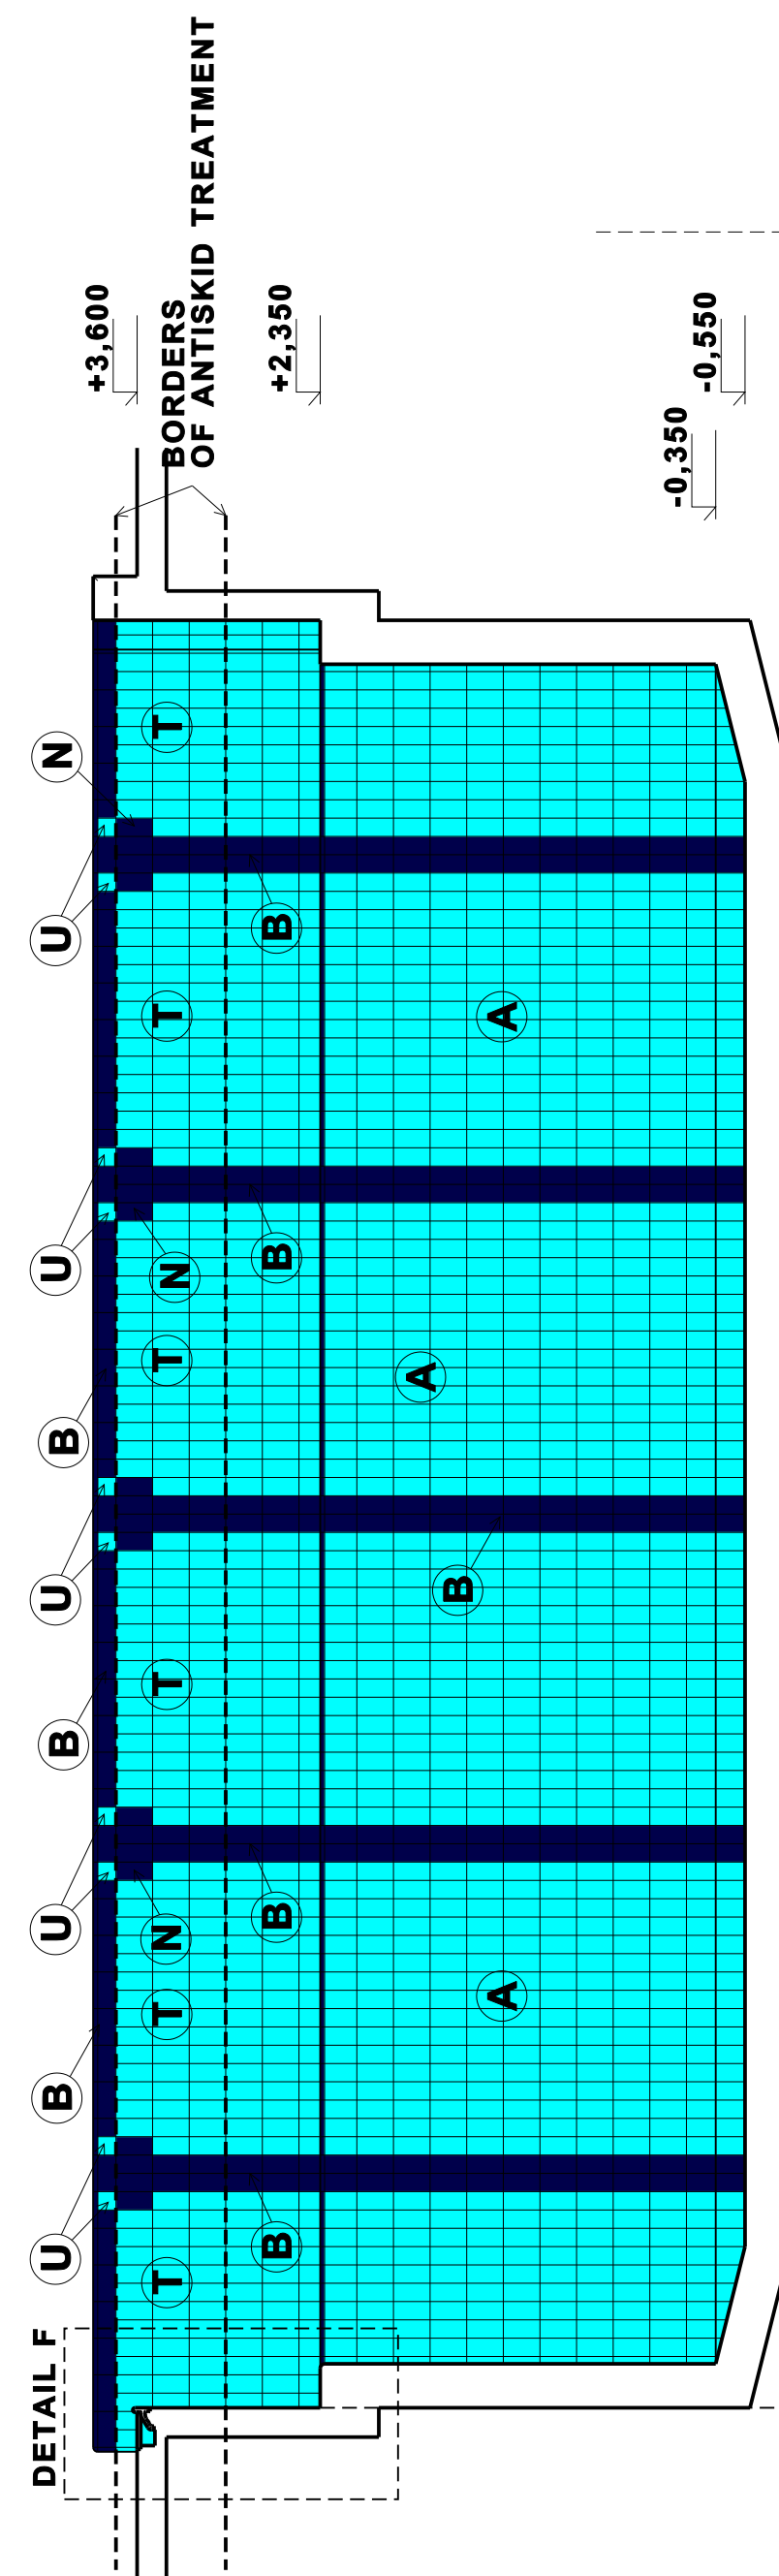

SECTION C-C


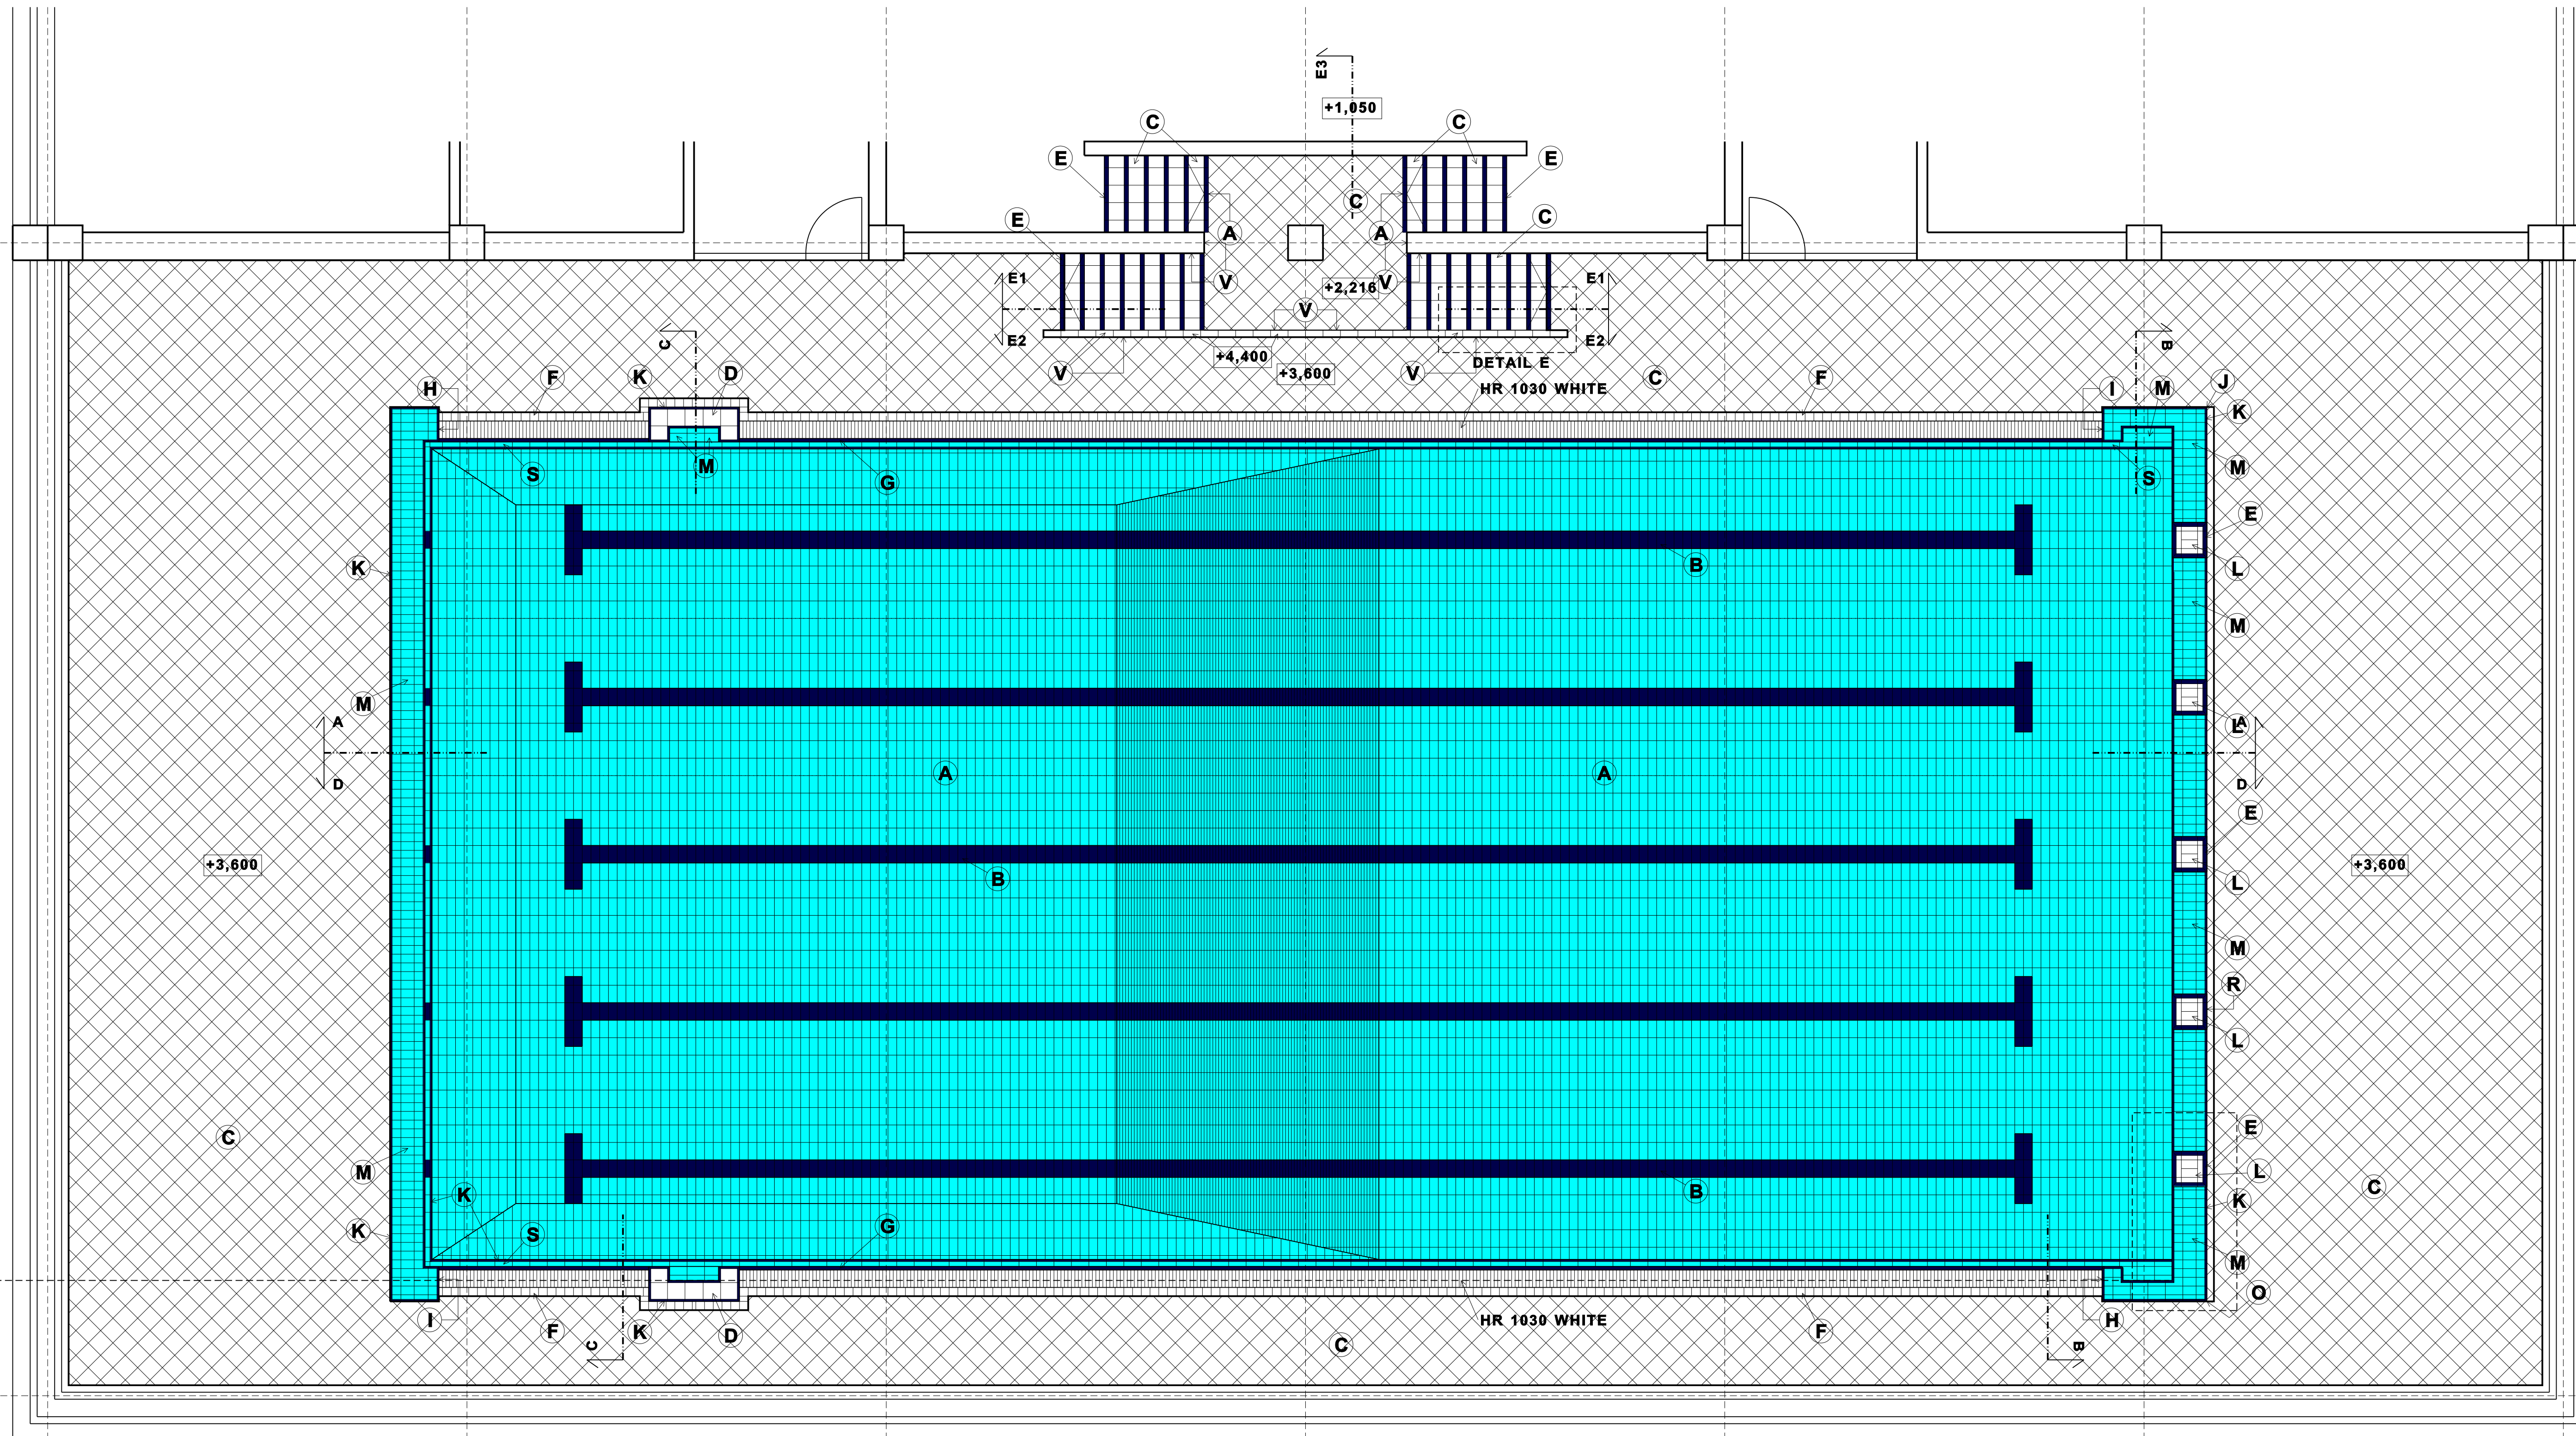


LEVEL 1 - SWIMMING POOL 1:50

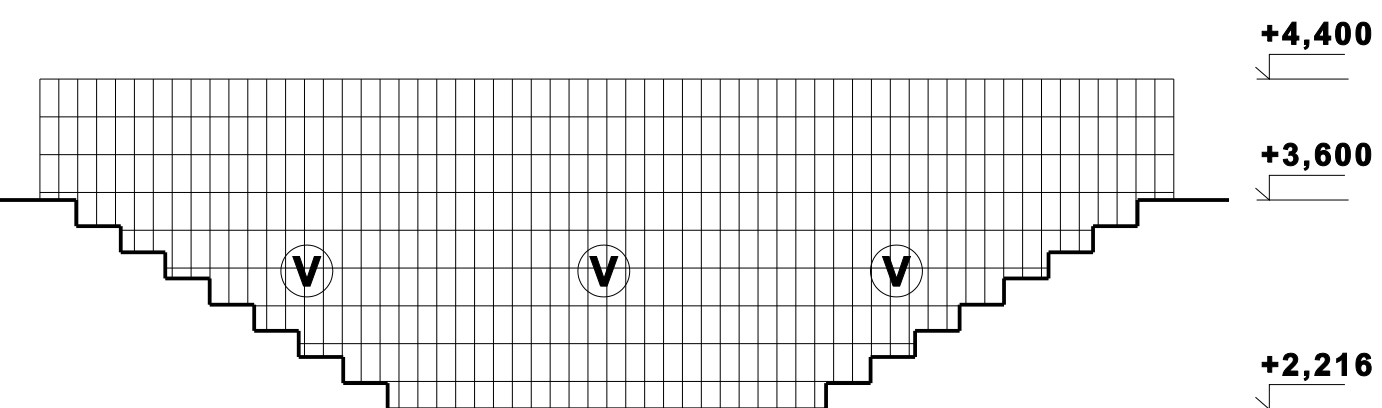

SECTION E2-E2

SECTION A-A

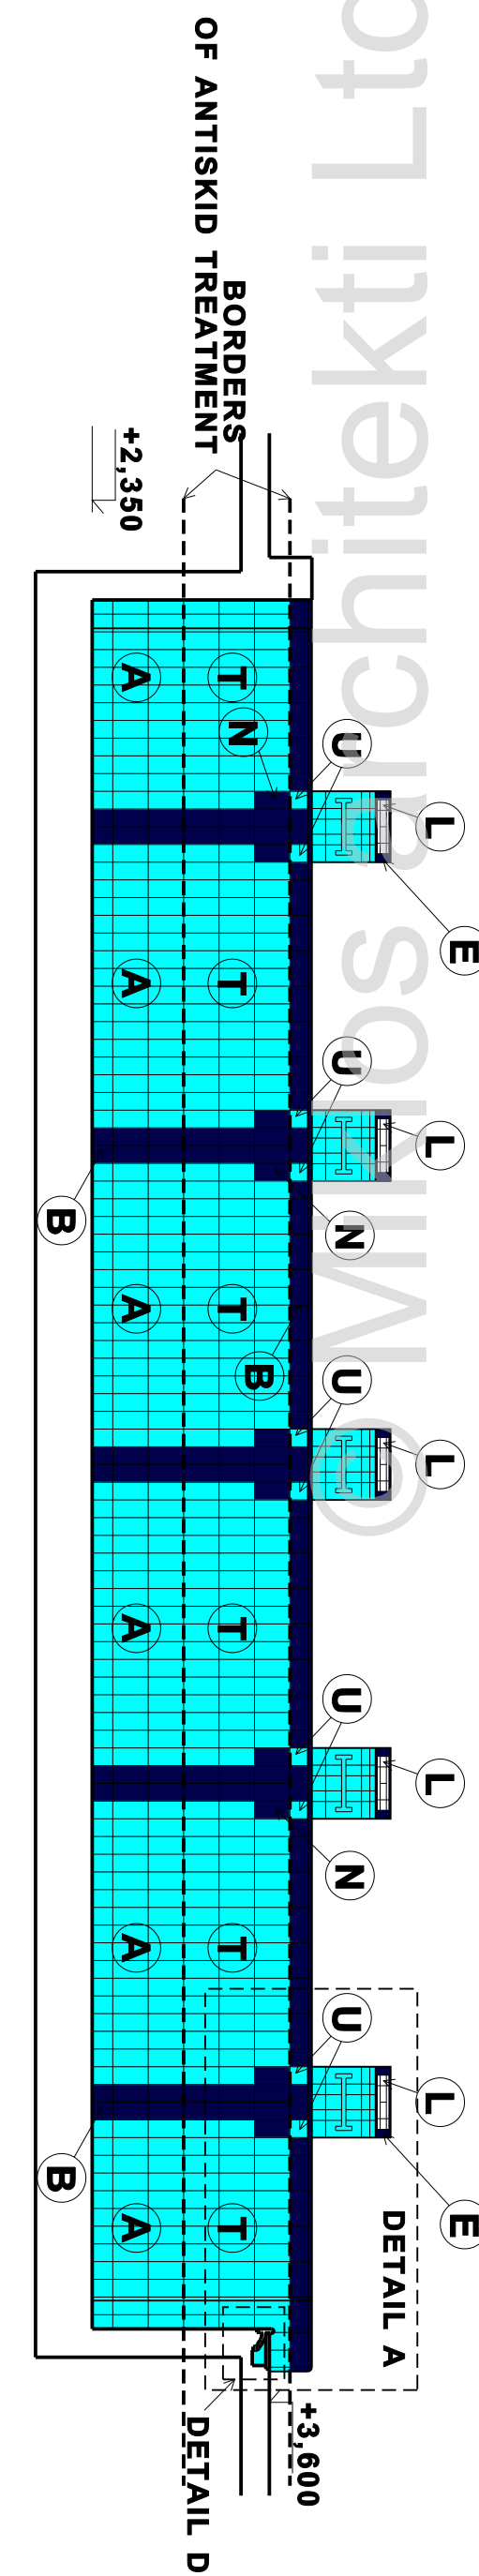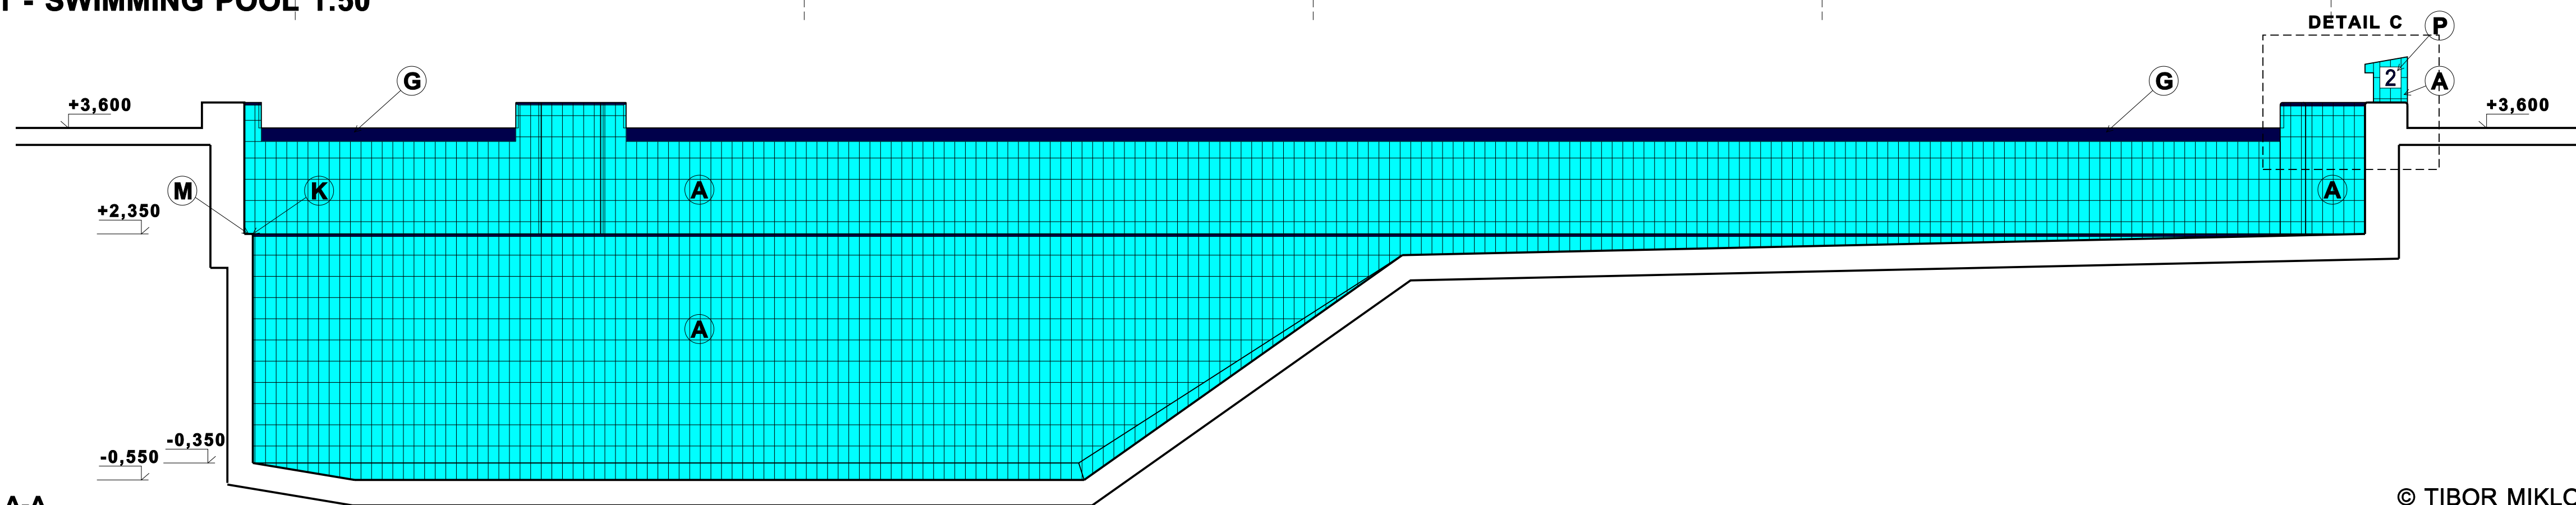

SECTION B-B

